



PROJECT:
MIZORAM
HEALTH
SYSTEM
STRENGTHENING
PROJECT

TITLE :
PROPOSED CMO
OFFICE BUILDING
AT SAITUAL

SHEET TITLE :
SITE PLAN

SHEET No: FP/1

DATE : 5/10/2020

REVISION No : 1

Date of Revision:
10/12/2020

SCALE : 1:300


All dimensions are
in mm.
All levels are in m.



Design By :

ROZAMPUA
STRUCTURE ENGINEER

Drawing By :

(C ZOTHANTLUANGA)
Assistant Engineer (CPHC/HWC)
National Health Mission
Mizoram : Aizawl

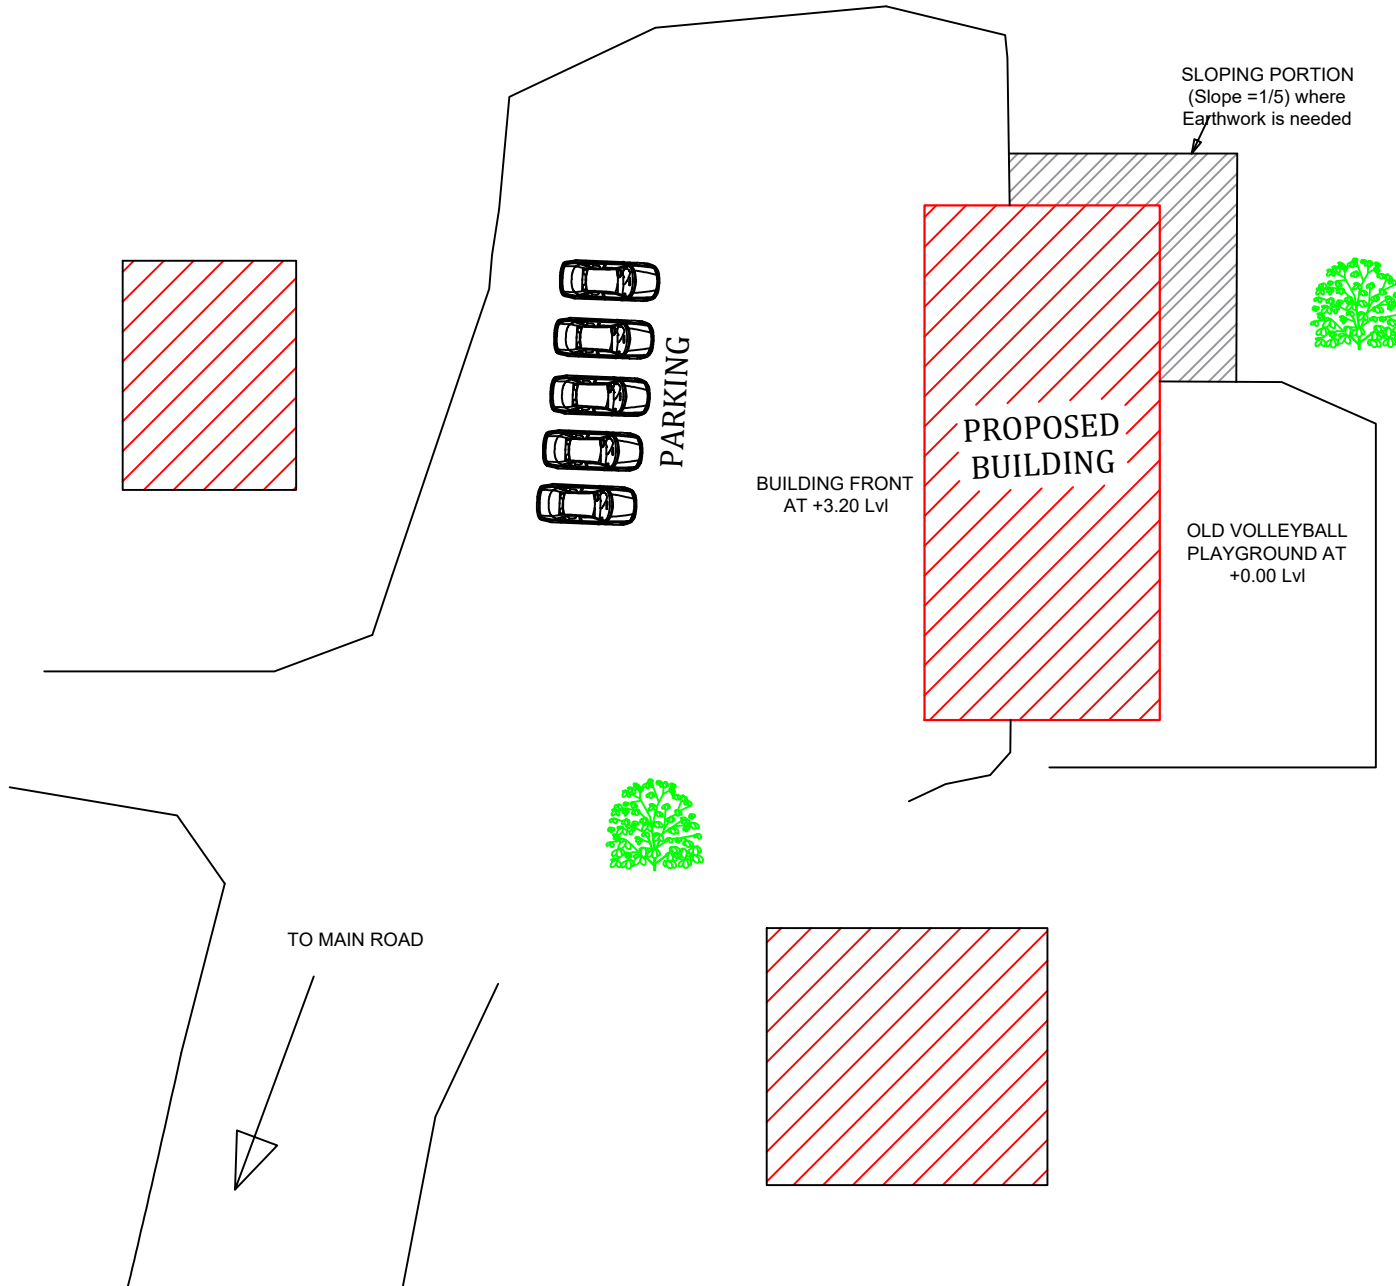

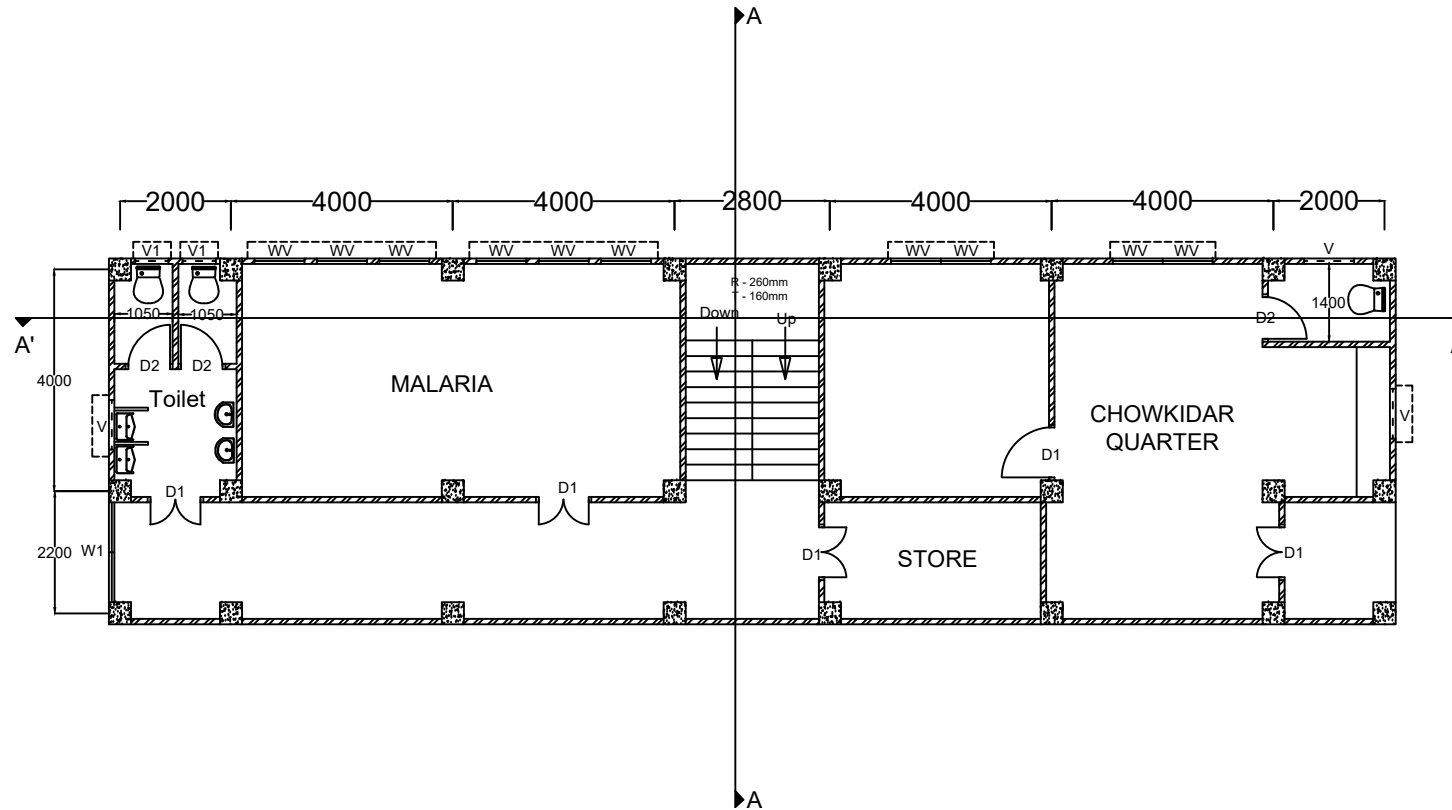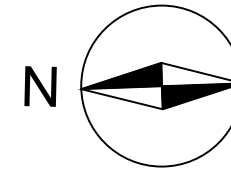

PROJECT:
MIZORAM
HEALTH
SYSTEM
STRENGTHENING
PROJECT

TITLE :
 PROPOSED CMO
 OFFICE BUILDING
 AT SAITUAL

SHEET TITLE :
 GROUND FLOOR PLAN

SHEET No: FP/2

DATE : 15/10/2020

REVISION No : 1

Date of Revision:
7/12/2020

SCALE : 1:120

Schedule of openings:

- D = 1200 x 1950
- D1 = 900 x 1800
- D2 = 750 x 1800
- W = 900 x 1200
- V = 900 x 450
- V1 = 750 x 450
- RS = 3600 x 3050
- SG = 2400x3050



- i) All dimensions are in mm
- ii) All levels are in m

Design By :

(ROZAMPUIA)
 Structural Engineer

Drawing By :

(C ZOTHANTLUANGA)
 Assistant Engineer (CPHC/HWC)
 National Health Mission
 Mizoram : Aizawl

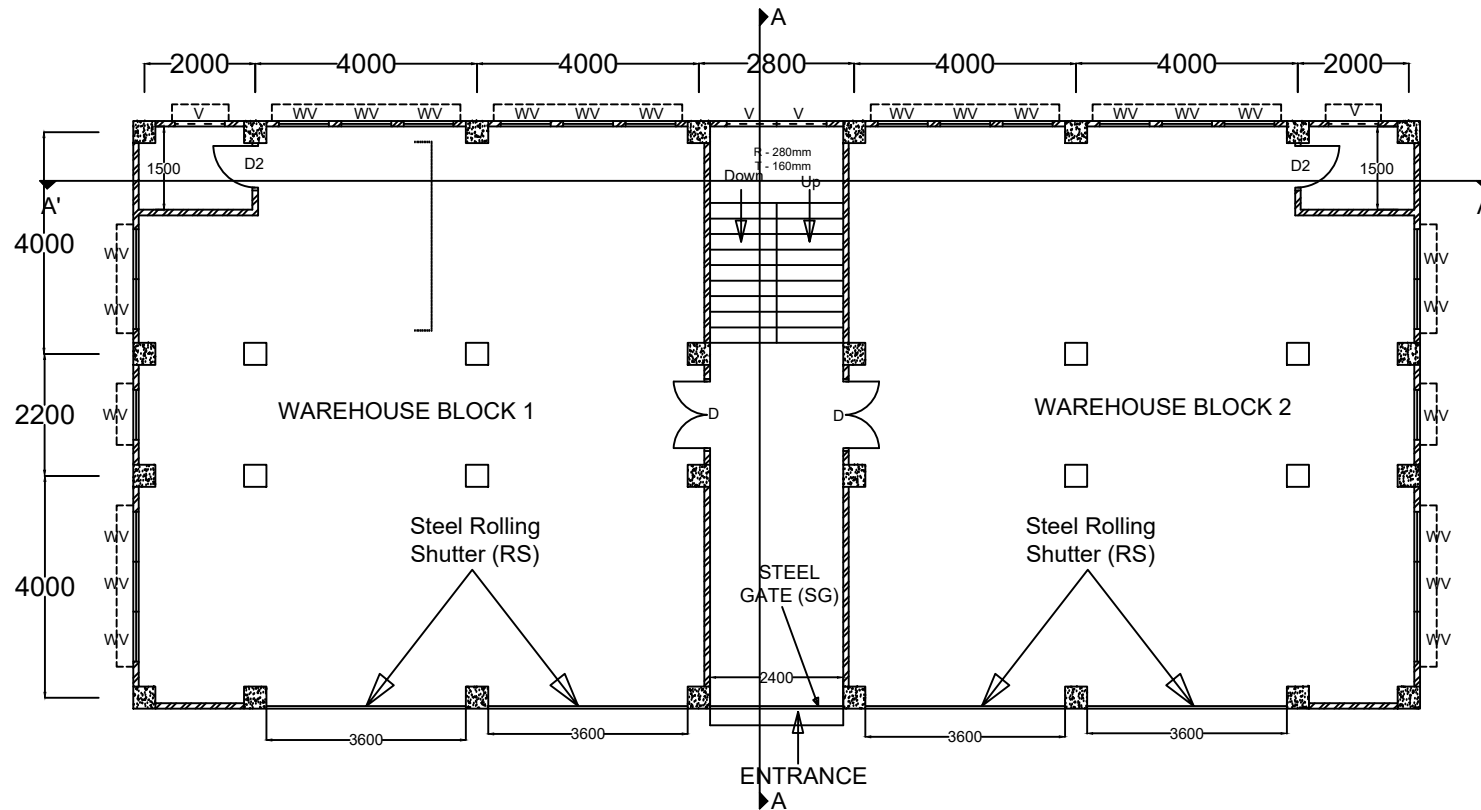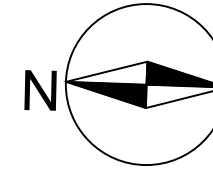

PROJECT:
MIZORAM
HEALTH
SYSTEM
STRENGTHENING
PROJECT

TITLE :
 PROPOSED CMO
 OFFICE BUILDING
 AT SAITUAL

SHEET TITLE :
 FIRST FLOOR PLAN

SHEET No: FP/3

DATE : 15/10/2020

REVISION No : 1

Date of Revision:
7/12/2020

SCALE : 1:120



Schedule of openings:

- D = 1200 x 1950
- D1 = 900 x 1800
- D2 = 750 x 1800
- W = 900 x 1200
- V = 900 x 450
- V1 = 750 x 450
- RS = 3600 x 3050
- SG = 2400x3050

- i) All dimensions are in mm
- ii) All levels are in m

Design By :
 (ROZAMPUIA)
 Structural Engineer

Drawing By :
 (C ZOTHANTLUANGA)
 Assistant Engineer (CPHC/HWC)
 National Health Mission
 Mizoram : Aizawl

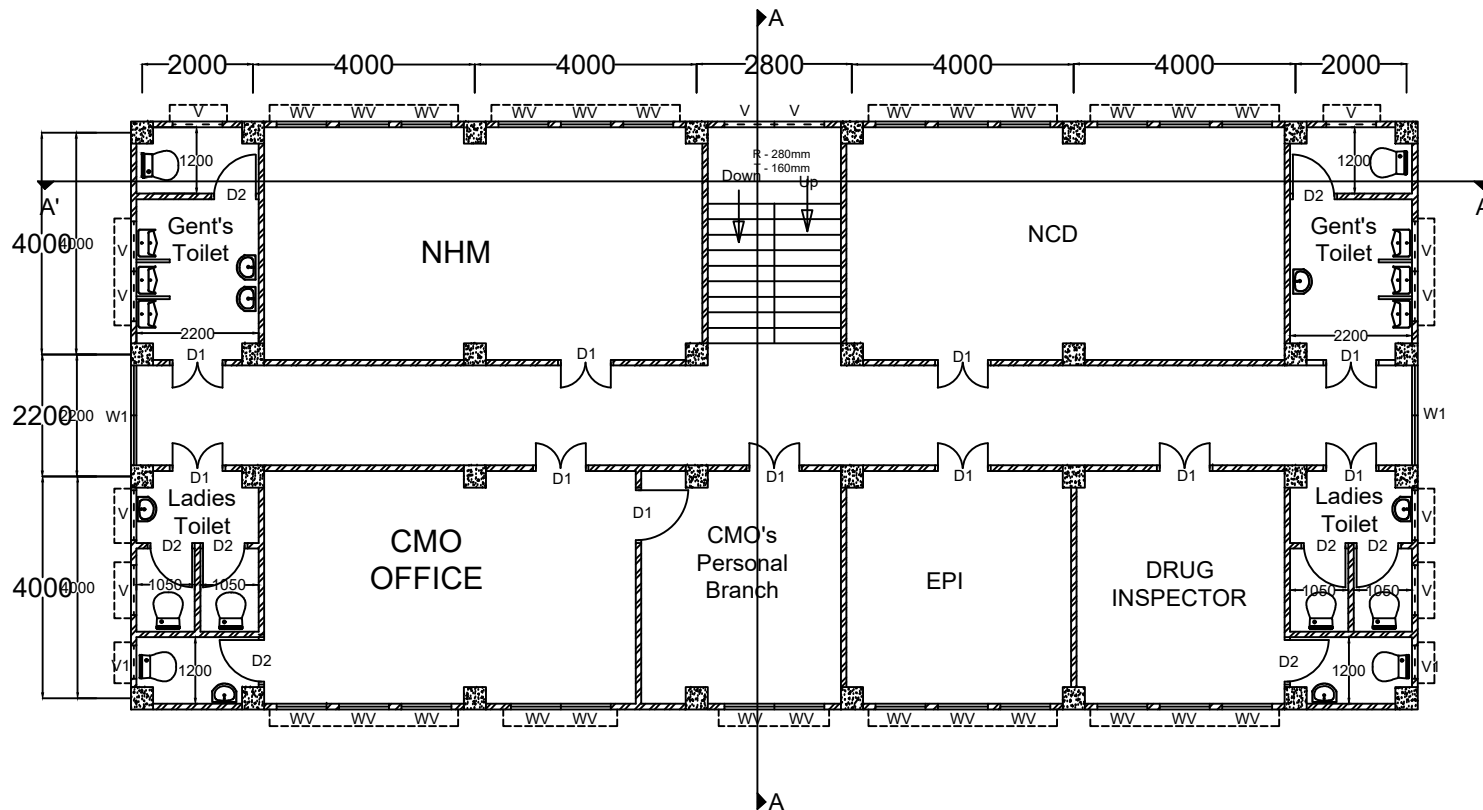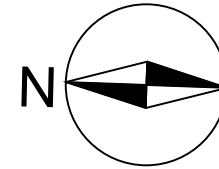

PROJECT:
MIZORAM
HEALTH
SYSTEM
STRENGTHENING
PROJECT

TITLE :
 PROPOSED CMO
 OFFICE BUILDING
 AT SAITUAL

SHEET TITLE :
 SECOND FLOOR PLAN

SHEET No: FP/4

DATE : 15/10/2020

REVISION No : 1

Date of Revision:
7/12/2020

SCALE : 1:120

Schedule of openings:

- D = 1200 x 1950
- D1 = 900 x 1800
- D2 = 750 x 1800
- W = 900 x 1200
- V = 900 x 450
- V1 = 750 x 450
- RS = 3600 x 3050
- SG = 2400x3050



- i) All dimensions are in mm
- ii) All levels are in m

Design By :

(ROZAMPUIA)
 Structural Engineer

Drawing By :

(C ZOTHANTLUANGA)
 Assistant Engineer (CPHC/HWC)
 National Health Mission
 Mizoram : Aizawl

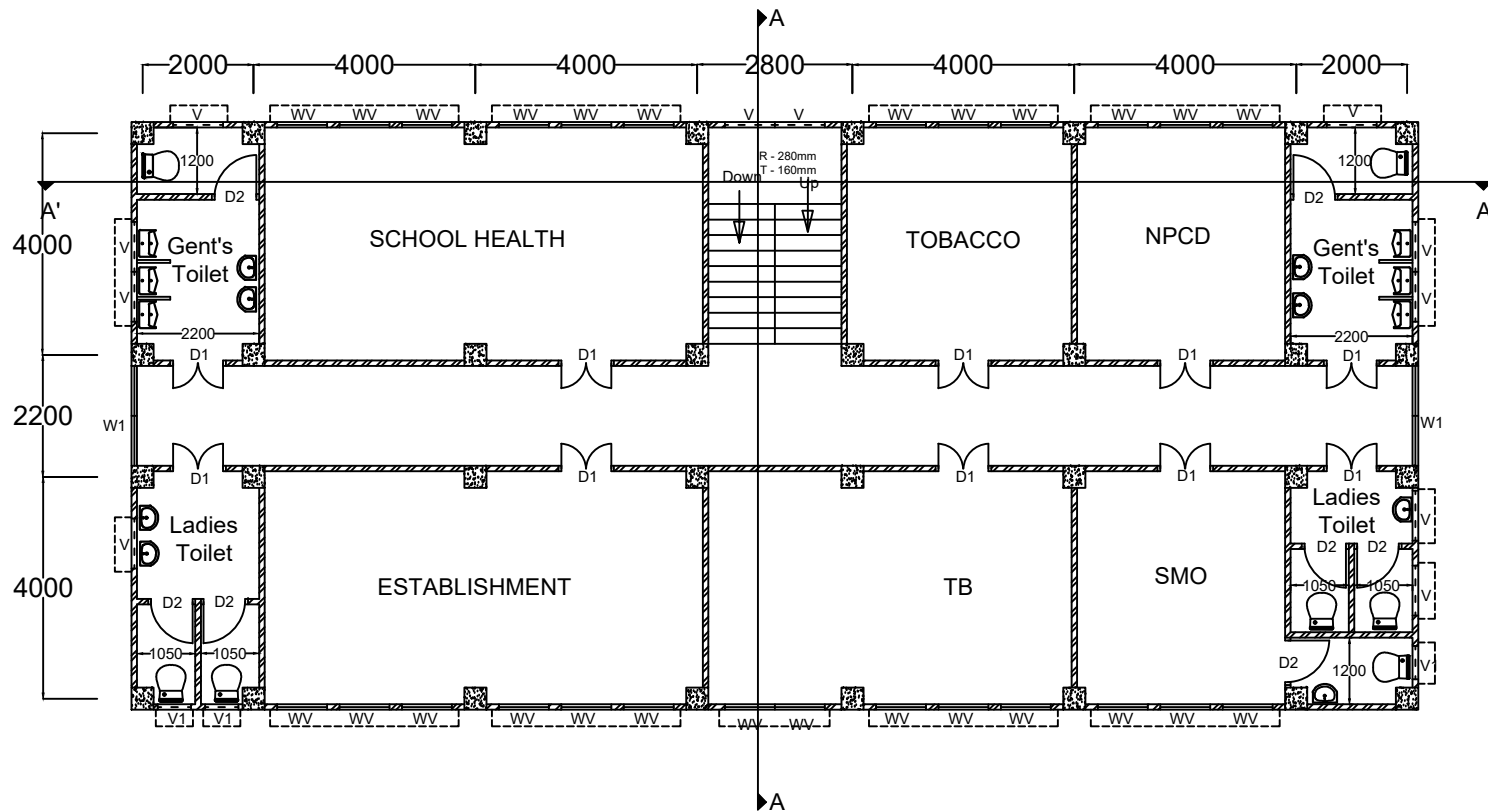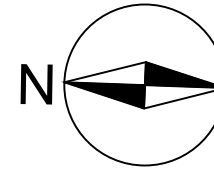

PROJECT:
MIZORAM
HEALTH
SYSTEM
STRENGTHENING
PROJECT

TITLE :
 PROPOSED CMO
 OFFICE BUILDING
 AT SAITUAL

SHEET TITLE :
 THIRD FLOOR PLAN

SHEET No: FP/5

DATE : 15/10/2020

REVISION No : 1

Date of Revision:
7/12/2020

SCALE : 1:120



Schedule of openings:

- D = 1200 x 1950
- D1 = 900 x 1800
- D2 = 750 x 1800
- W = 900 x 1200
- V = 900 x 450
- V1 = 750 x 450
- RS = 3600 x 3050
- SG = 2400x3050

- i) All dimensions are in mm
- ii) All levels are in m

Design By :
 (ROZAMPUIA)
 Structural Engineer

Drawing By :
 (C ZOTHANTLUANGA)
 Assistant Engineer (CPHC/HWC)
 National Health Mission
 Mizoram : Aizawl

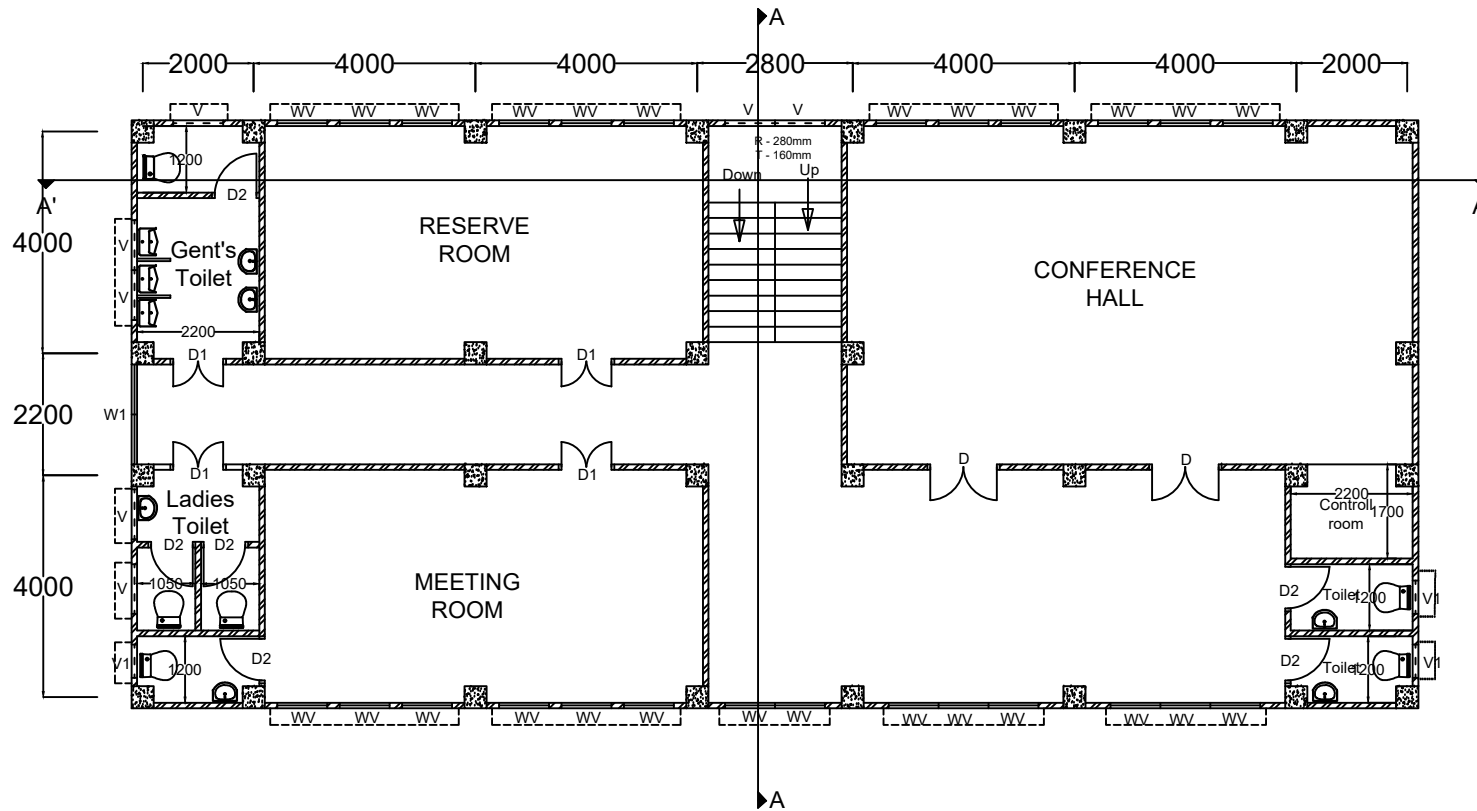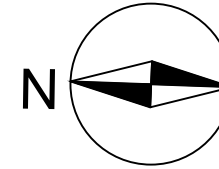

PROJECT:
MIZORAM
HEALTH
SYSTEM
STRENGTHENING
PROJECT

TITLE :
 PROPOSED CMO
 OFFICE BUILDING
 AT SAITUAL

SHEET TITLE :
 FOURTH FLOOR PLAN

SHEET No: FP/6

DATE : 15/10/2020

REVISION No : 1

Date of Revision:
 7/12/2020

SCALE : 1:120



Schedule of openings:

- D = 1200 x 1950
- D1 = 900 x 1800
- D2 = 750 x 1800
- W = 900 x 1200
- V = 900 x 450
- V1 = 750 x 450
- RS = 3600 x 3050
- SG = 2400x3050

- i) All dimensions are in mm
- ii) All levels are in m

Design By :
 (ROZAMPUIA)
 Structural Engineer

Drawing By :
 (C ZOTHANTLUANGA)
 Assistant Engineer (CPHC/HWC)
 National Health Mission
 Mizoram : Aizawl

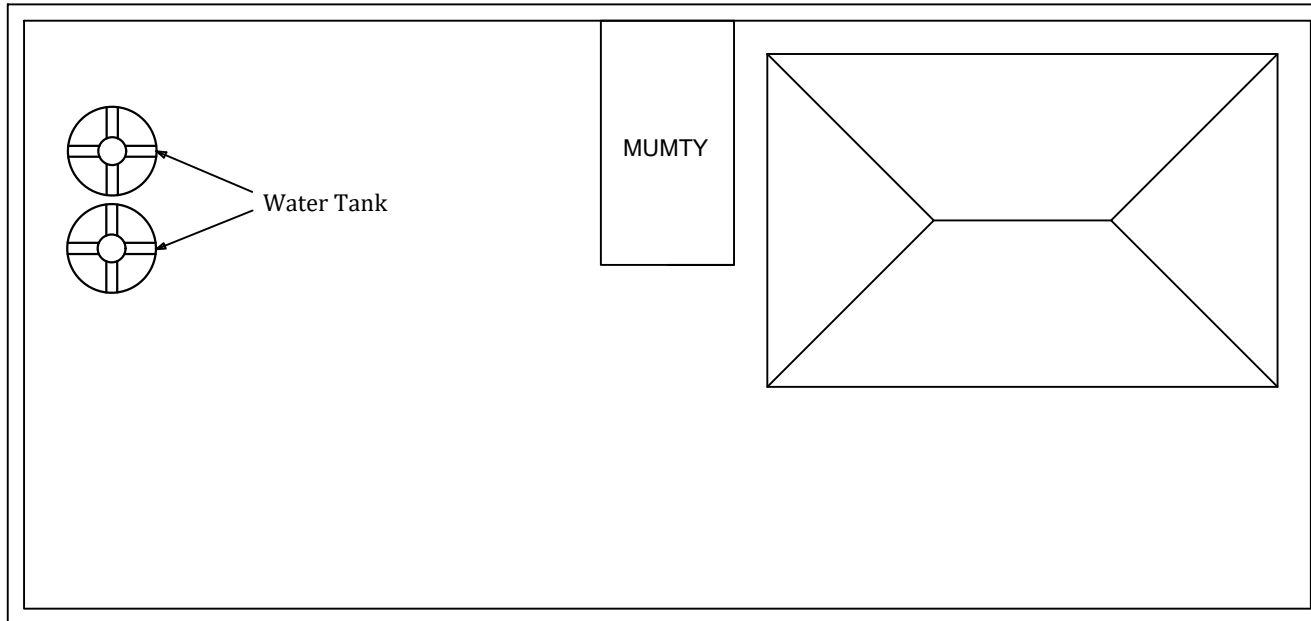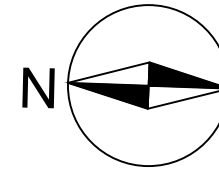

PROJECT:
MIZORAM
HEALTH
SYSTEM
STRENGTHENING
PROJECT

TITLE :
PROPOSED CMO
OFFICE BUILDING
AT SAITUAL

SHEET TITLE :
TERRACE PLAN

SHEET No: FP/7

DATE : 15/10/2020

REVISION No : 1

Date of Revision:
7/12/2020

SCALE : 1:120

Schedule of openings:

D = 1200 x 1950
D1 = 900 x 1800
D2 = 750 x 1800
W = 900 x 1200
V = 900 x 450
V1 = 750 x 450
RS = 3600 x 3050
SG = 2400 x 3050

- i) All dimensions are in mm
- ii) All levels are in m

Design By :

(ROZAMPUIA)
Structural Engineer

Drawing By :

(C ZOTHANTLUANGA)
Assistant Engineer (CPHC/HWC)
National Health Mission
Mizoram : Aizawl



PROJECT:
MIZORAM
HEALTH
SYSTEM
STRENGTHENING
PROJECT

TITLE :
 PROPOSED CMO
 OFFICE BUILDING
 AT SAITUAL

SHEET TITLE :
 SECTION A'-A'

SHEET No: FP/9

DATE : 15/10/2020

REVISION No : 1

Date of Revision:
 7/12/2020

SCALE : 1:120


Schedule of openings:

- D = 1200 x 1950
- D1 = 900 x 1800
- D2 = 750 x 1800
- W = 900 x 1200
- V = 900 x 450
- V1 = 750 x 450
- RS = 3600 x 3050
- SG = 2400x3050

- i) All dimensions are in mm
- ii) All levels are in m

Design By :
 (ROZAMPUIA)
 Structural Engineer

Drawing By :
 (C ZOTHANTLUANGA)
 Assistant Engineer (CPHC/HWC)
 National Health Mission
 Mizoram : Aizawl

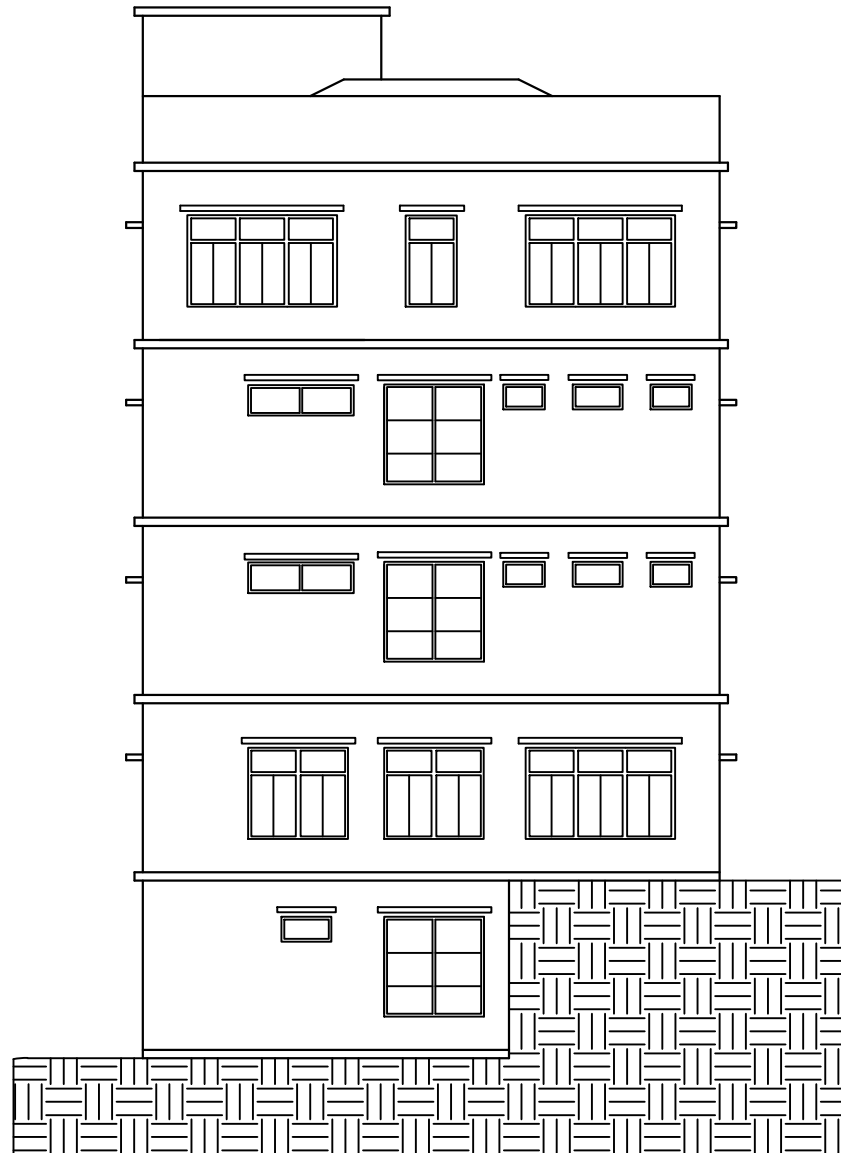

PROJECT:
MIZORAM
HEALTH
SYSTEM
STRENGTHENING
PROJECT

TITLE :
PROPOSED CMO
OFFICE BUILDING
AT SAITUAL

SHEET TITLE :
SIDE ELEVATION

SHEET No: FP/10

DATE : 15/10/2020

REVISION No : 1

Date of Revision:
7/12/2020

SCALE : 1:120

Schedule of openings:

D = 1200 x 1950
D1 = 900 x 1800
D2 = 750 x 1800
W = 900 x 1200
V = 900 x 450
V1 = 750 x 450
RS = 3600 x 3050
SG = 2400x3050

- i) All dimensions are in mm
- ii) All levels are in m

Design By :

(ROZAMPUIA)
Structural Engineer

Drawing By :

(C ZOTHANTLUANGA)
Assistant Engineer (CPHC/HWC)
National Health Mission
Mizoram : Aizawl



PROJECT:
MIZORAM
HEALTH
SYSTEM
STRENGTHENING
PROJECT

TITLE :
 PROPOSED CMO
 OFFICE BUILDING
 AT SAITUAL

SHEET TITLE :
 FRONT ELEVATION

SHEET No: FP/11

DATE : 15/10/2020

REVISION No : 1

Date of Revision:
 7/12/2020

SCALE : 1:120

Schedule of openings:

D = 1200 x 1950
 D1 = 900 x 1800
 D2 = 750 x 1800
 W = 900 x 1200
 V = 900 x 450
 V1 = 750 x 450
 RS = 3600 x 3050
 SG = 2400x3050

- i) All dimensions are in mm
- ii) All levels are in m

Design By :

(ROZAMPUIA)
 Structural Engineer

Drawing By :

(C ZOTHANTLUANGA)
 Assistant Engineer (CPHC/HWC)
 National Health Mission
 Mizoram : Aizawl