


PROJECT:
 PROPOSED CMO OFFICE BUILDING
 AT HNAHTHIAL

D = 1200 x 1950
 D1 = 900 x 1800
 D2 = 750 x 1800
 W = 900 x 1200
 V = 900 x 450
 V1 = 750 x 450


SHEET TITLE : GROUND FLOOR PLAN
 SHEET No. : 1
 SCALE : 1/110

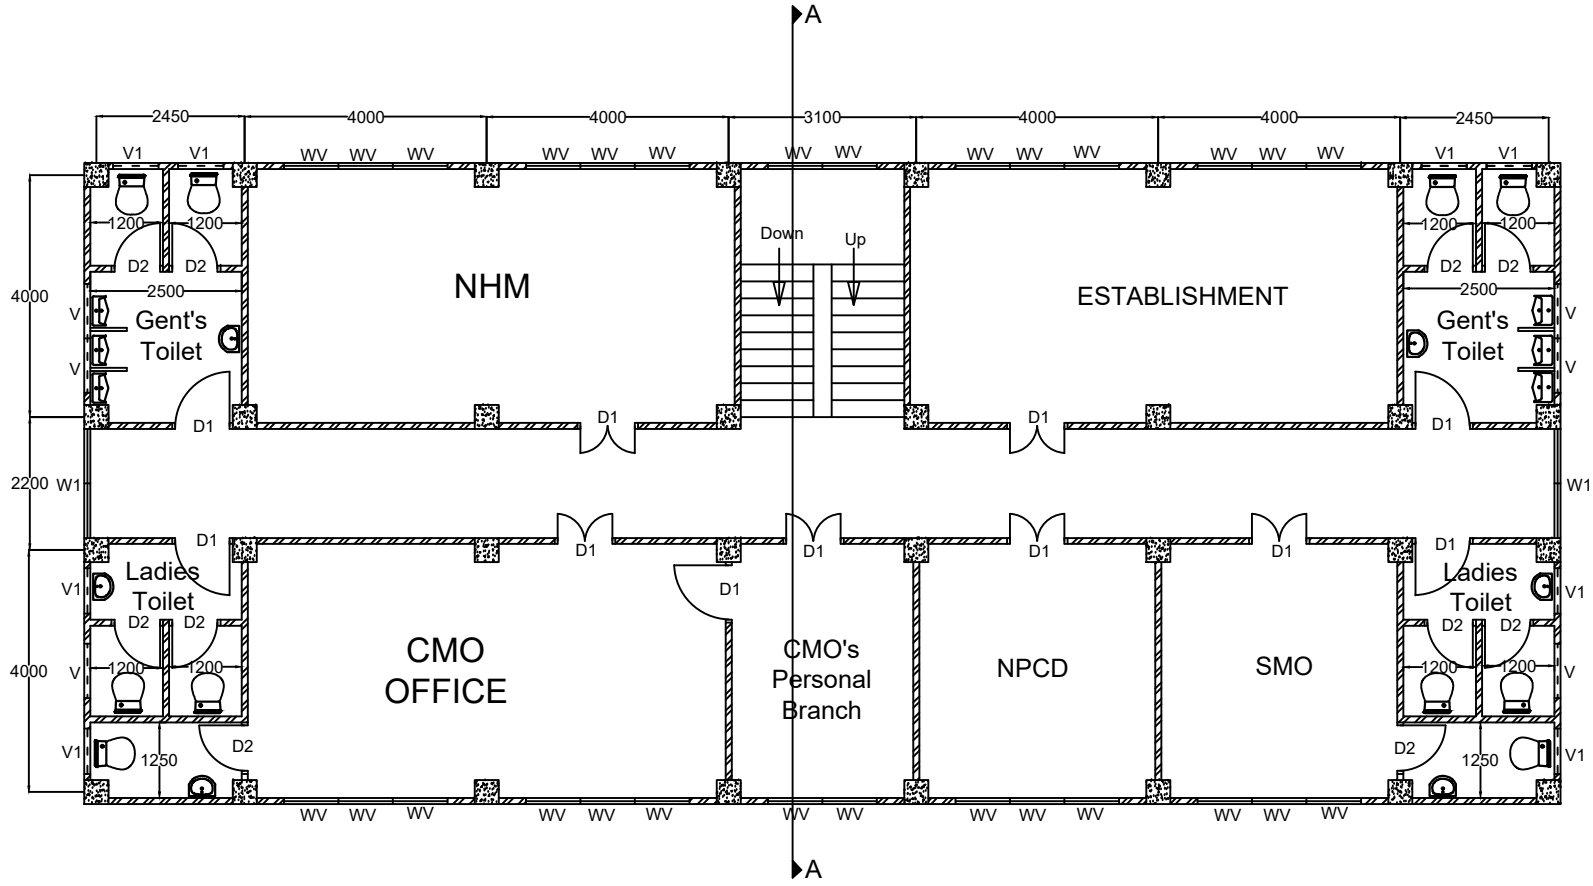

SHEET TITLE : FIRST FLOOR PLAN
 SHEET No. : 2
 SCALE : 1/110

PROJECT :
 PROPOSED CMO OFFICE BUILDING
 AT HNAHTHAL

D = 1200 x 1950
 D1 = 900 x 1800
 D2 = 750 x 1800
 W = 900 x 1200
 V = 900 x 450
 V1 = 750 x 450

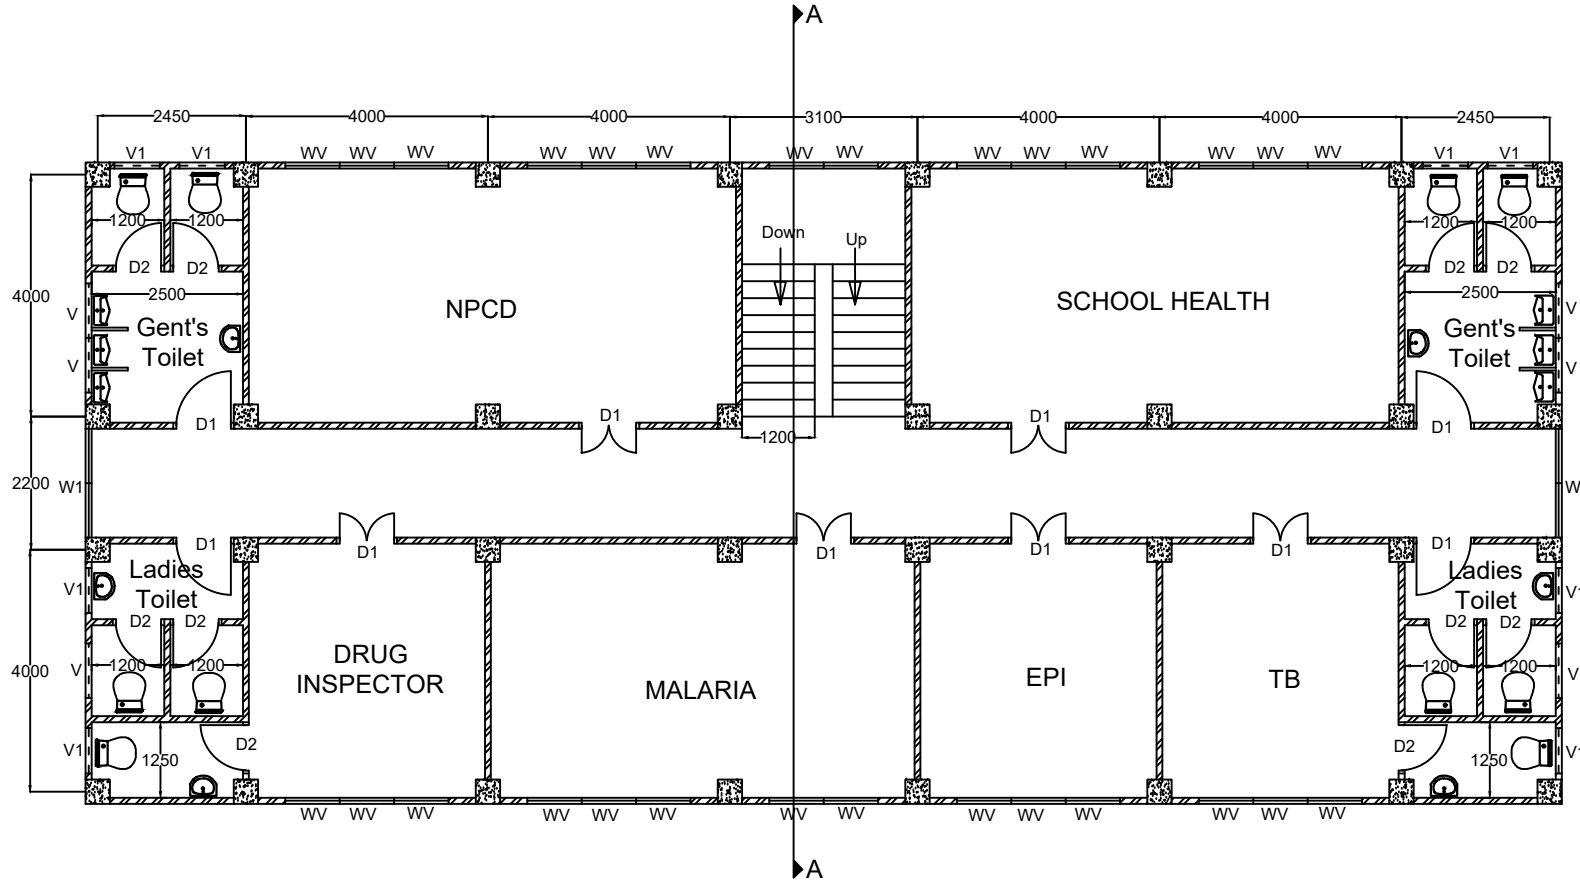

SHEET TITLE : SECOND FLOOR PLAN

SHEET No. : 3

SCALE : 1/110

PROJECT :

PROPOSED CMO OFFICE BUILDING
AT HNAHTHAL

D = 1200 x 1950


D1 = 900 x 1800

D2 = 750 x 1800

W = 900 x 1200

V = 900 x 450


V1 = 750 x 450

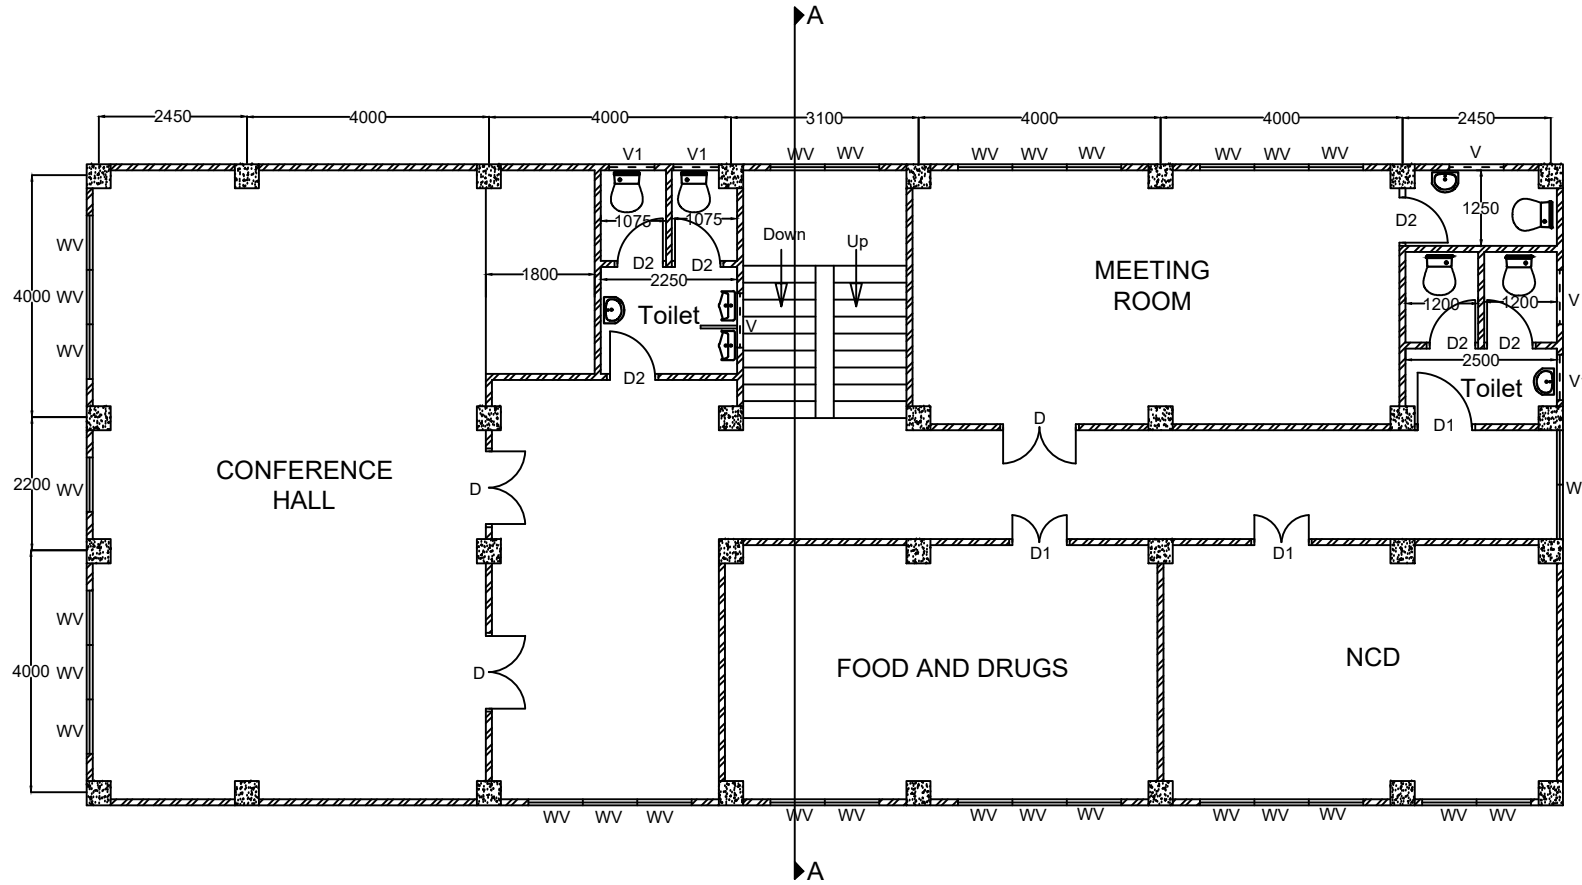

SHEET TITLE : THIRD FLOOR PLAN
 SHEET No. : 4
 SCALE : 1/110

D = 1200 x 1950
 D1 = 900 x 1800
 D2 = 750 x 1800
 W = 900 x 1200
 V = 900 x 450
 V1 = 750 x 450

PROJECT :
 PROPOSED CMO OFFICE BUILDING
 AT HNAHTHAL

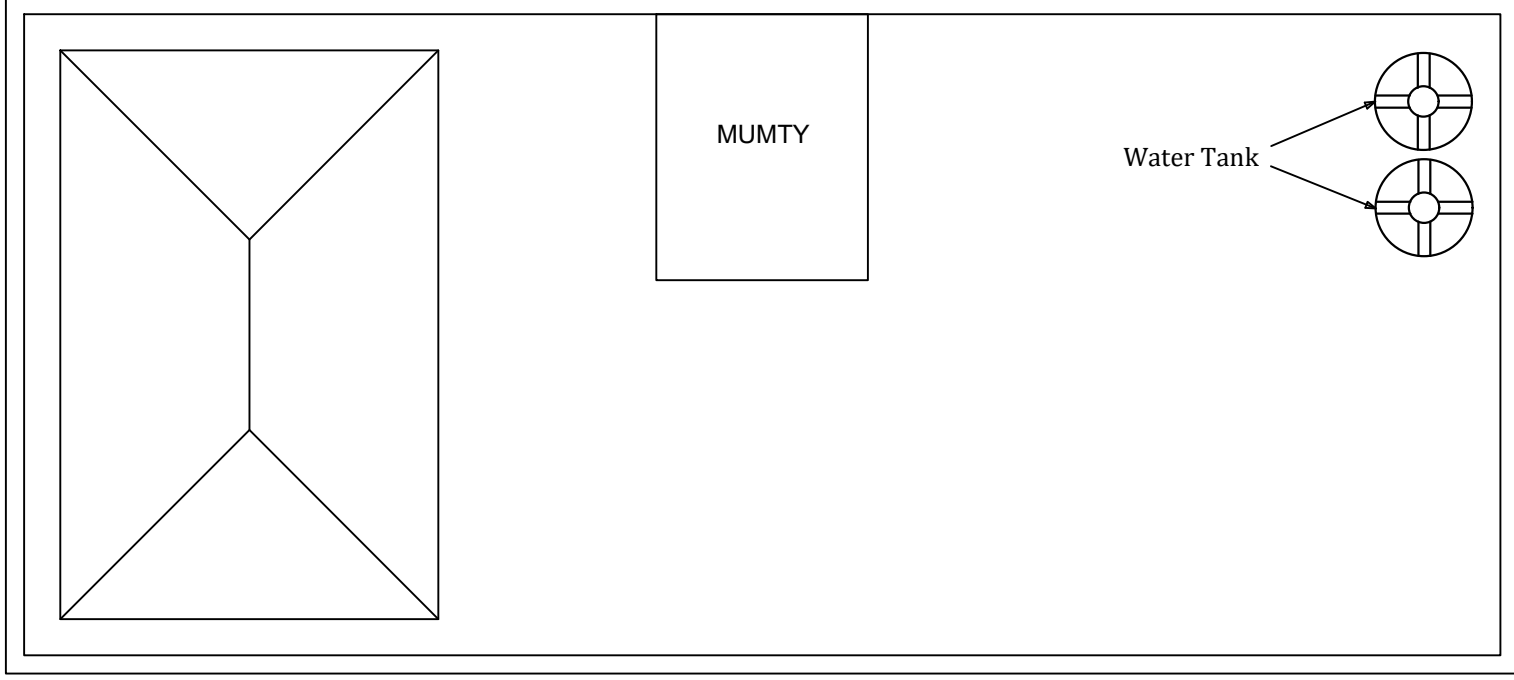

SHEET TITLE : ROOF TOP PLAN

SHEET No. : 5

SCALE : 1/110

D = 1200 x 1950

D1 = 900 x 1800

D2 = 750 x 1800

W = 900 x 1200

V = 900 x 450

V1 = 750 x 450

PROJECT:

PROPOSED CMO OFFICE BUILDING
AT HNAHTHIAL