


SHEET TITLE : GROUND FLOOR
 PLAN
 SHEET No. : 1
 SCALE : 1/100

PROJECT :
 PROPOSED CMO OFFICE BUILDING
 AT SAITUAL


D = 1200 x 1950
 D1 = 900 x 1800
 D2 = 750 x 1800
 W = 900 x 1200
 V = 900 x 450
 V1 = 600 x 450

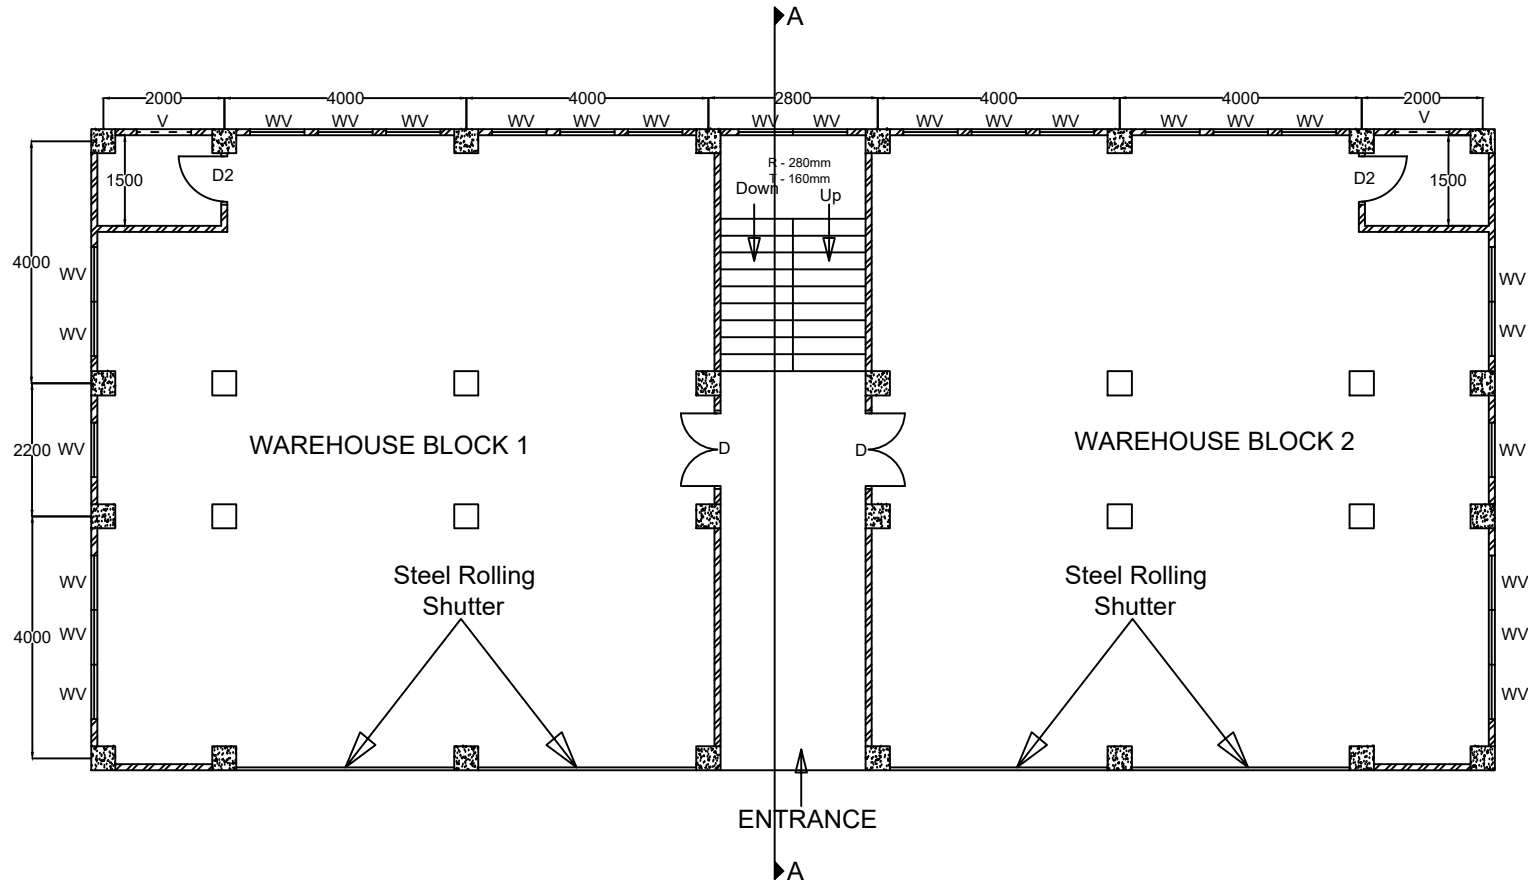

PROJECT:
 PROPOSED CMO OFFICE BUILDING
 AT SAITUAL

D = 1200 x 1950
 D1 = 900 x 1800
 D2 = 750 x 1800
 W = 900 x 1200
 V = 900 x 450
 V1 = 600 x 450

SHEET TITLE : FIRST FLOOR PLAN
 SHEET No. : 2
 SCALE : 1/110

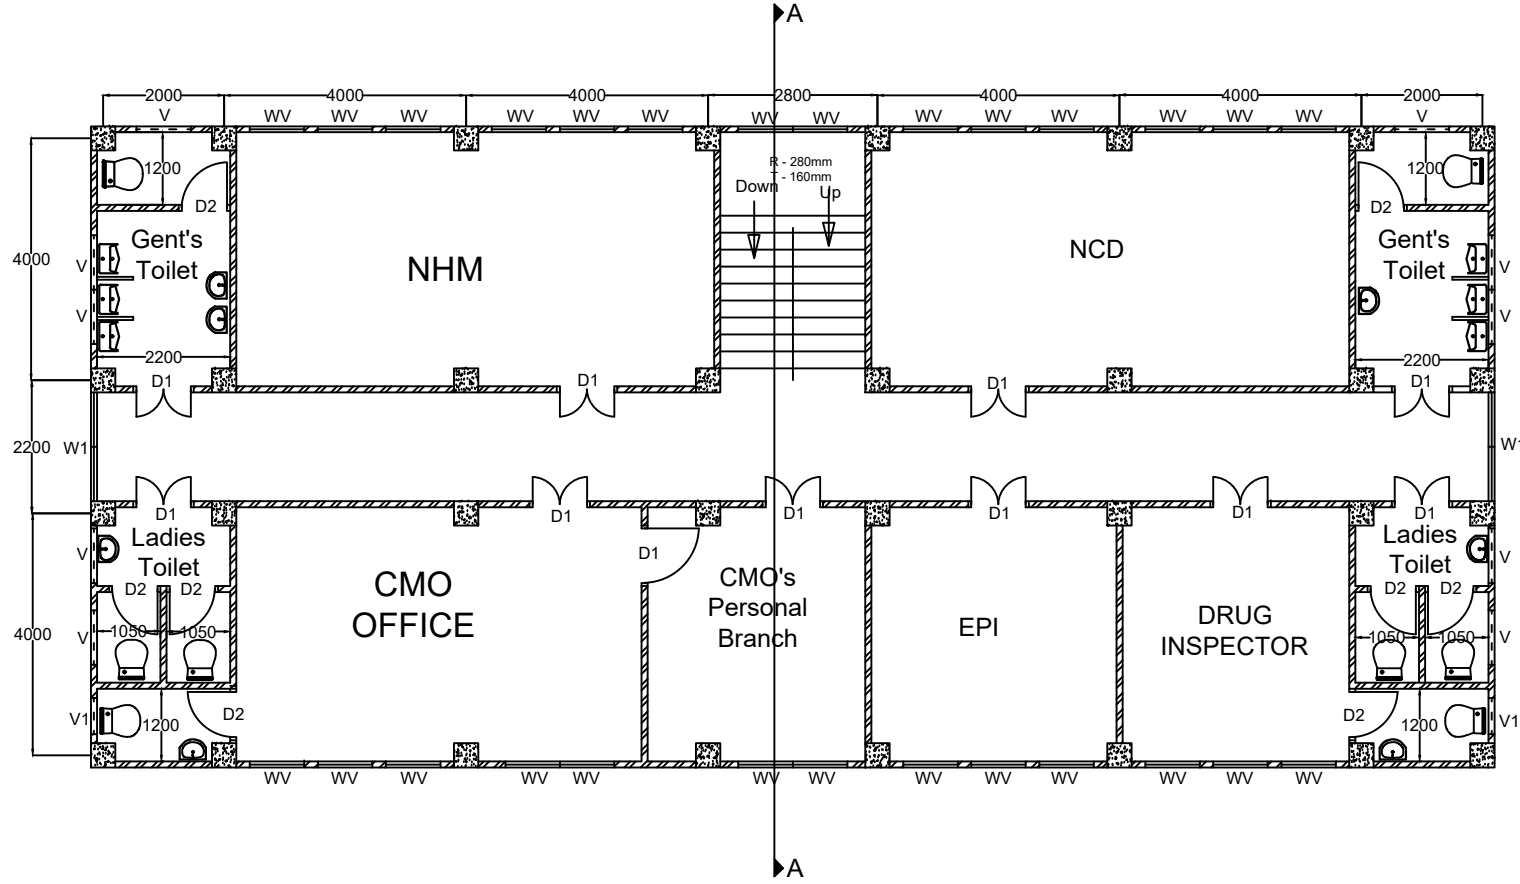

SHEET TITLE : SECOND FLOOR PLAN

SHEET No. : 3

SCALE : 1/110

PROJECT :

PROPOSED CMO OFFICE BUILDING
AT SAITUAL

D = 1200 x 1950


D1 = 900 x 1800

D2 = 750 x 1800

W = 900 x 1200

V = 900 x 450


V1 = 600 x 450

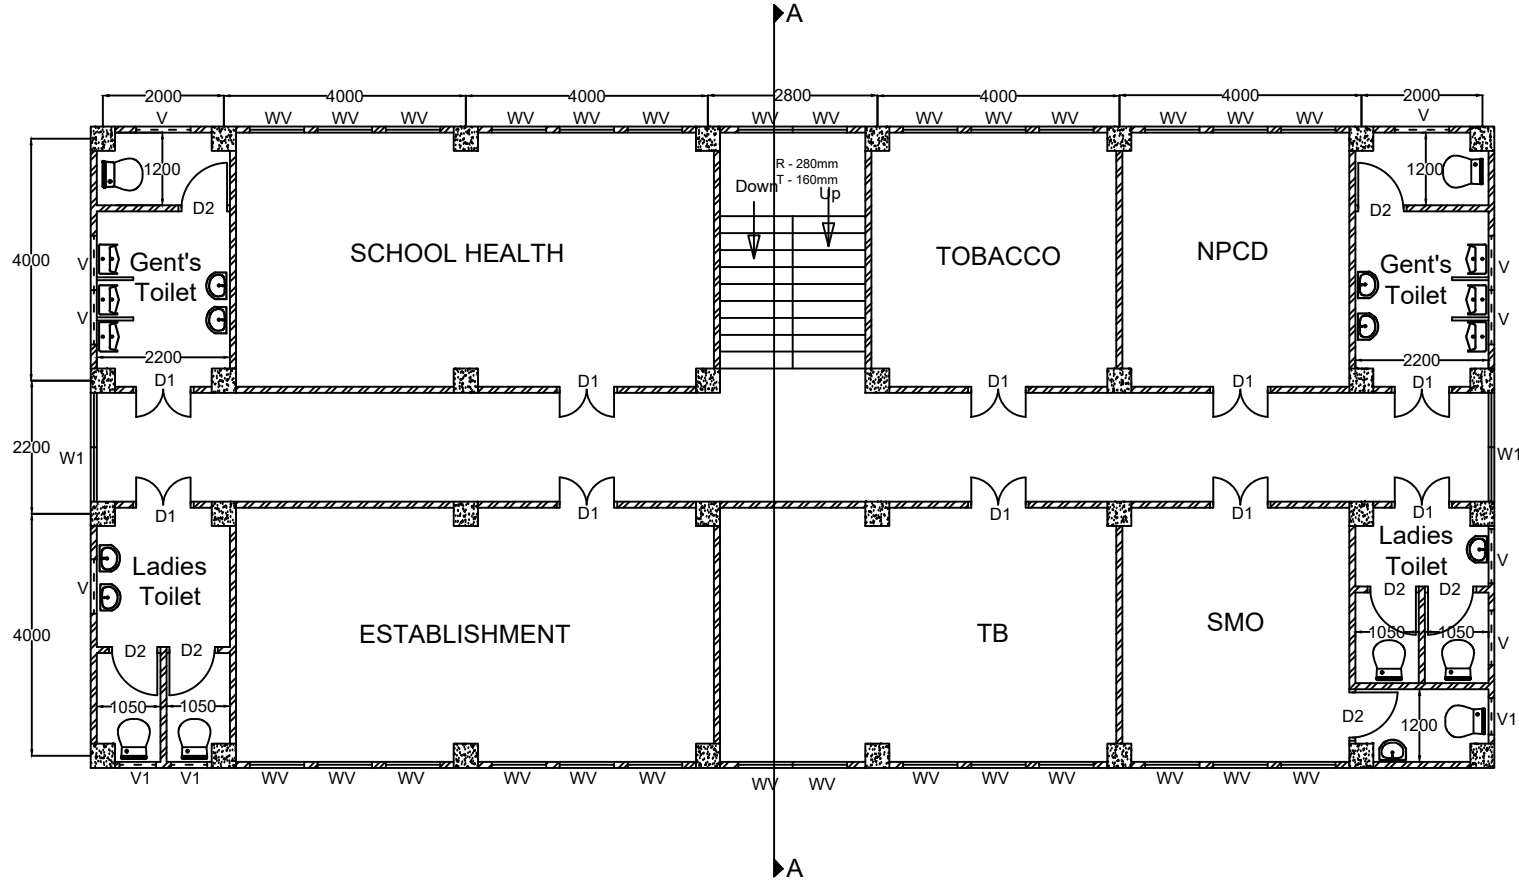

PROJECT: PROPOSED CMO OFFICE BUILDING AT SAITUAL

SHEET TITLE: THIRD FLOOR PLAN
 SHEET No.: 4
 SCALE: 1/100


D = 1200 x 1950
 D1 = 900 x 1800
 D2 = 750 x 1800
 W = 900 x 1200
 V = 900 x 450
 V1 = 600 x 450

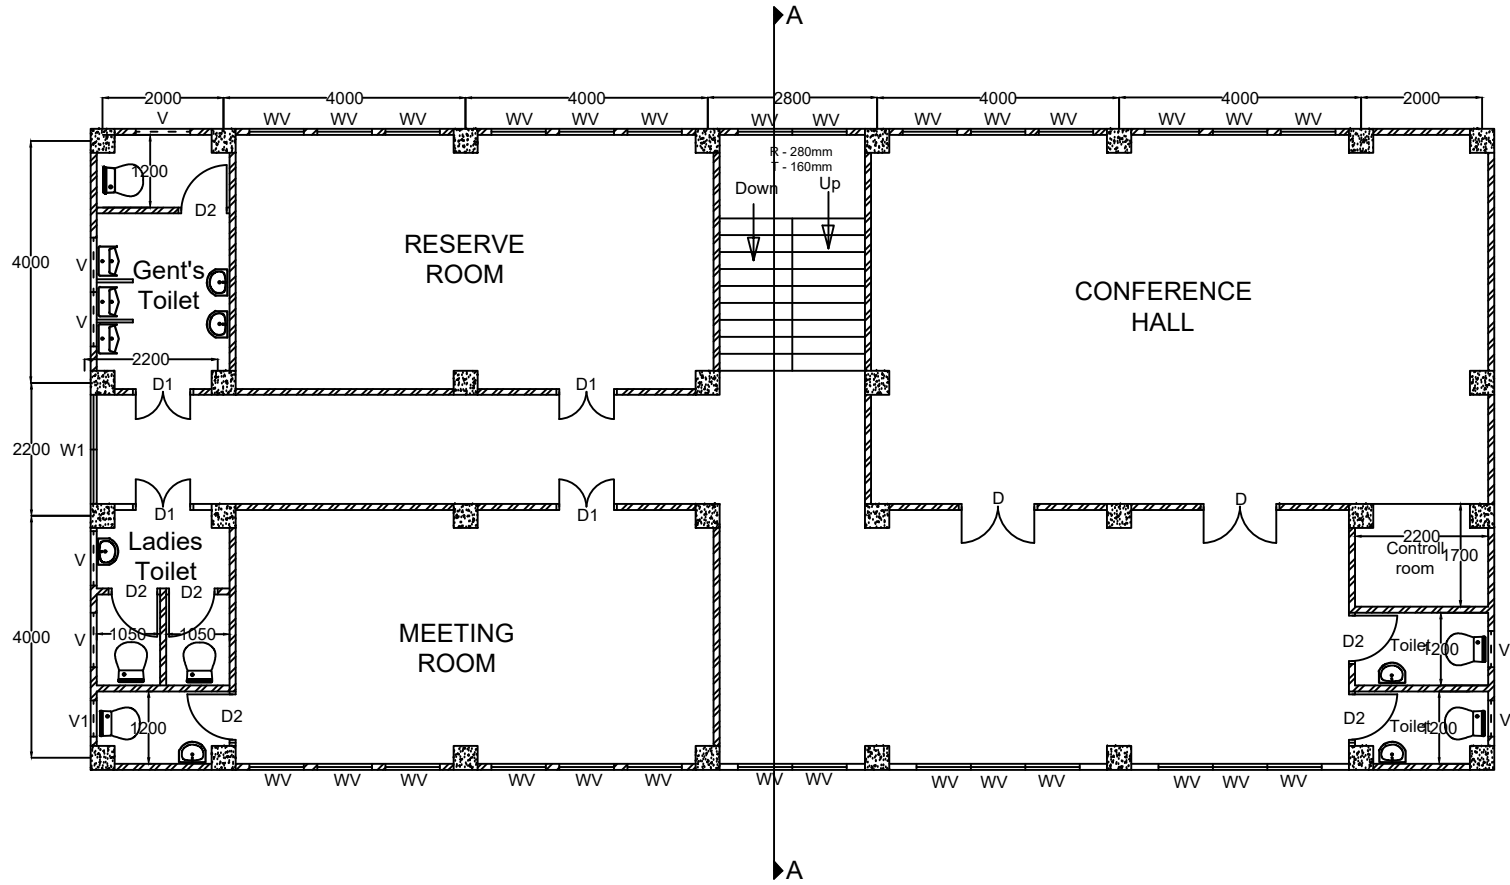

SHEET TITLE : FOURTH FLOOR
 PLAN
 SHEET No. : 5
 SCALE : 1/110

PROJECT :
 PROPOSED CMO OFFICE BUILDING
 AT SAITUAL

D = 1200 x 1950
 D1 = 900 x 1800
 D2 = 750 x 1800
 W = 900 x 1200
 V = 900 x 450
 V1 = 600 x 450

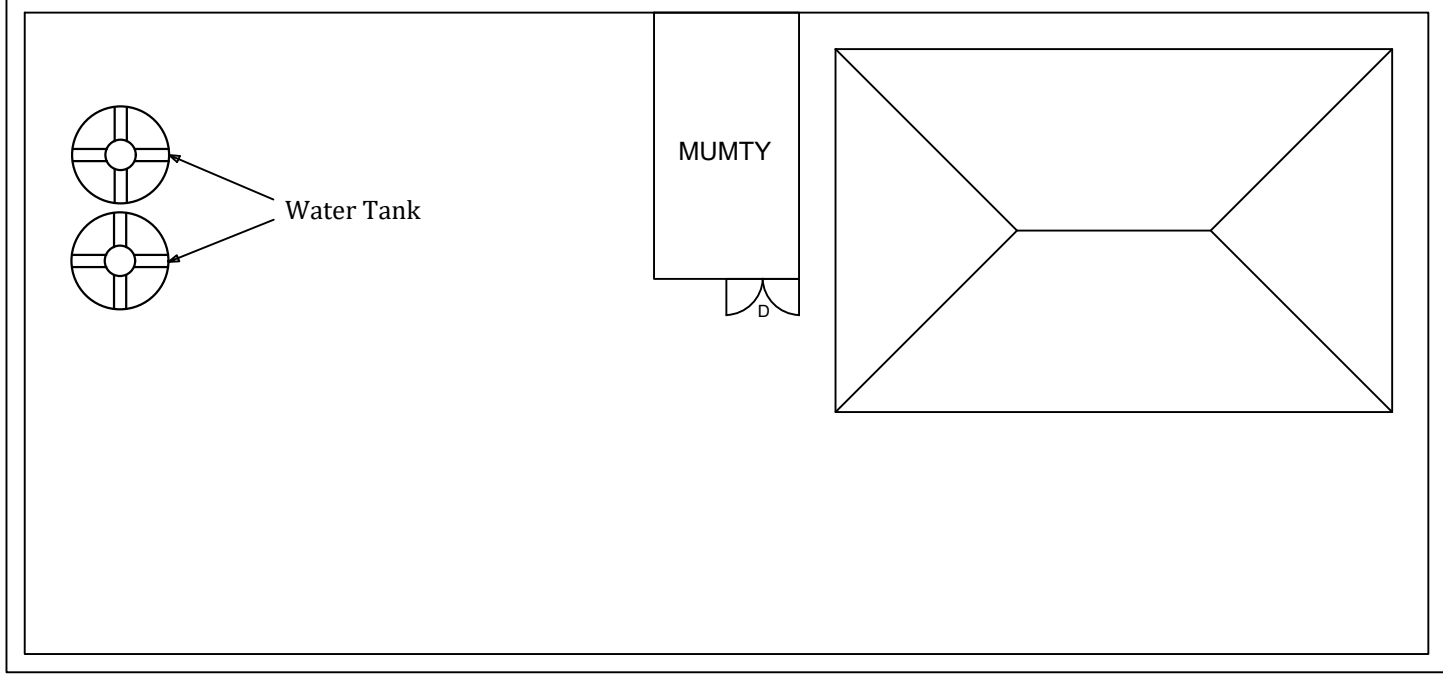

SHEET TITLE : ROOF TOP PLAN
 SHEET No. : 5
 SCALE : 1/110

D = 1200 x 1950
 D1 = 900 x 1800
 D2 = 750 x 1800
 W = 900 x 1200
 V = 900 x 450
 V1 = 600 x 450

PROJECT:
 PROPOSED CMO OFFICE BUILDING
 AT SAITUAL