

SHEET TITLE : GROUND FLOOR

PLAN

SHEET No. : 1

SCALE : 1/110

PROJECT :

PROPOSED CMO OFFICE BUILDING  
AT KHAWZAWL

D = 1200 x 1950


D1 = 900 x 1800

D2 = 750 x 1800


W = 900 x 1200

V = 900 x 450

V1 = 750 x 450

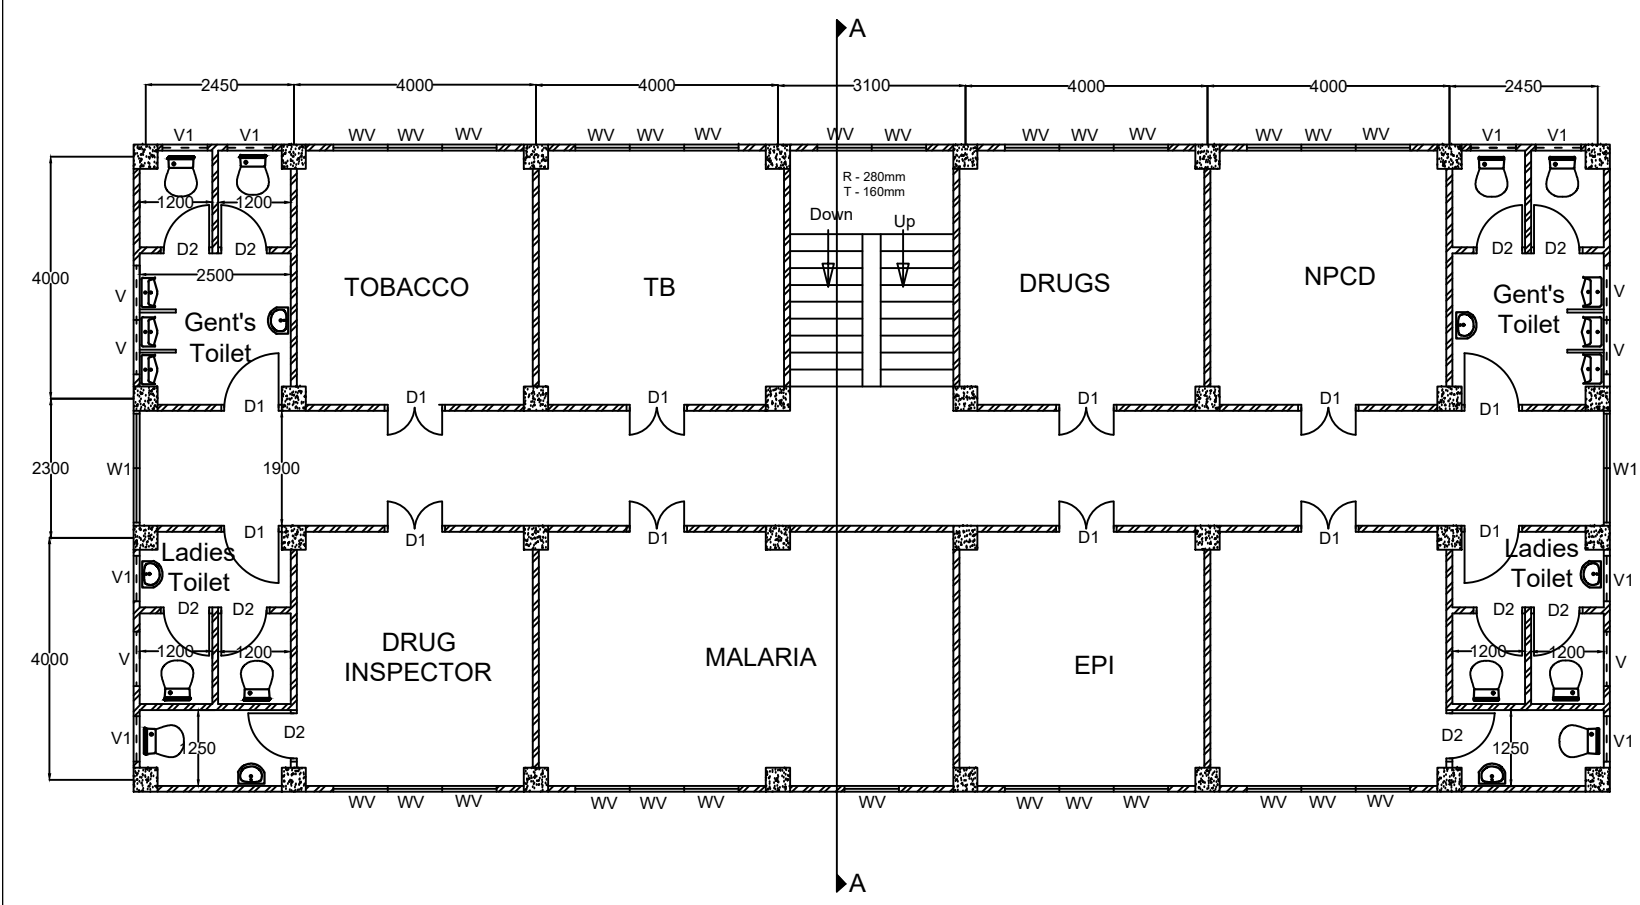


PROJECT: PROPOSED CMO OFFICE BUILDING AT KHAWZAWL  
 SHEET TITLE: FIRST FLOOR PLAN  
 SHEET No.: 2  
 SCALE: 1/110  
 D = 1200 x 1950  
 D1 = 900 x 1800  
 D2 = 750 x 1800  
 W = 900 x 1200  
 V = 900 x 450  
 V1 = 750 x 450

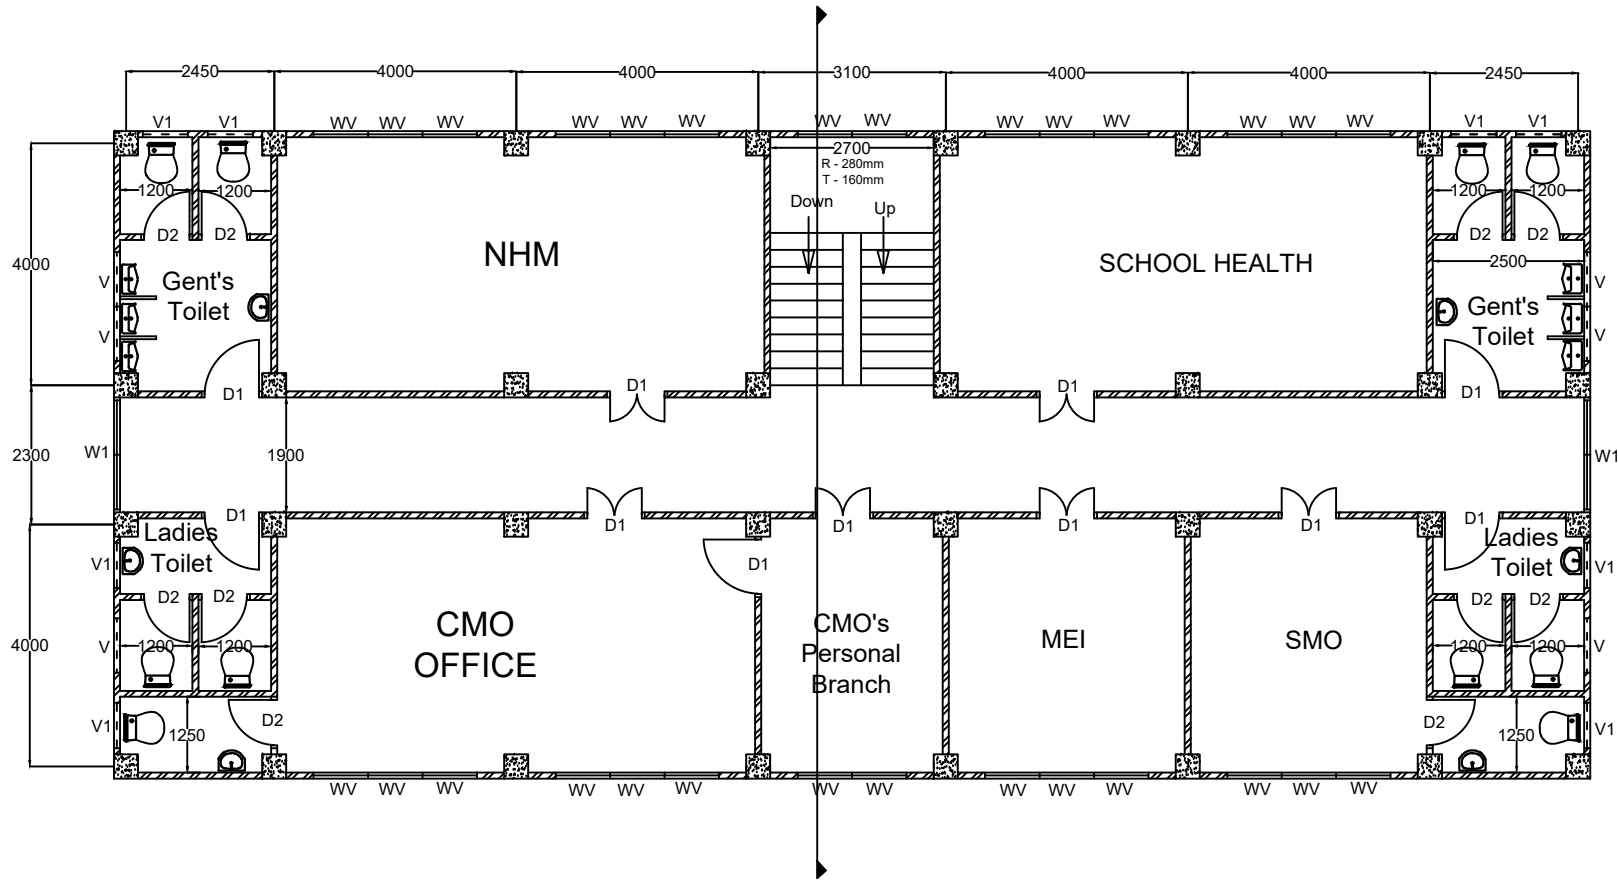

SHEET TITLE : SECOND FLOOR  
 PLAN  
 SHEET No. : 3  
 SCALE : 1/110


PROJECT :  
 PROPOSED CMO OFFICE BUILDING  
 AT KHAWZAWL  
 D = 1200 x 1950  
 D1 = 900 x 1800  
 D2 = 750 x 1800  
 W = 900 x 1200  
 V = 900 x 450  
 V1 = 750 x 450

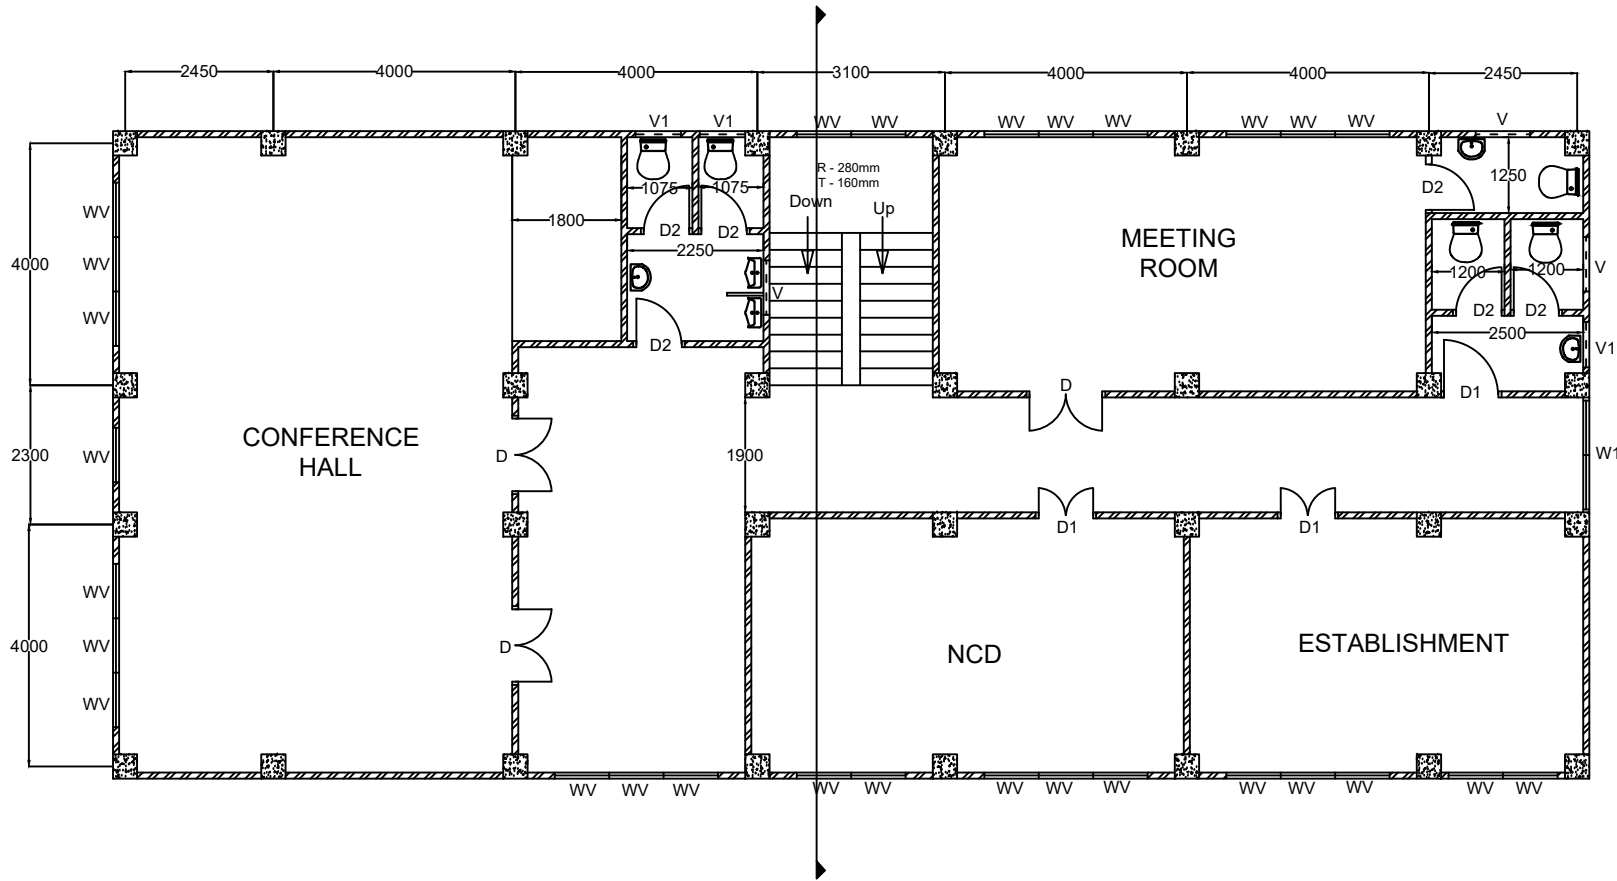

PROJECT:  
 PROPOSED CMO OFFICE BUILDING  
 AT KHAWZAWL

D = 1200 x 1950  
 D1 = 900 x 1800  
 D2 = 750 x 1800  
 W = 900 x 1200  
 V = 900 x 450  
 V1 = 750 x 450

SHEET TITLE : THIRD FLOOR PLAN  
 SHEET No. : 4  
 SCALE : 1/110

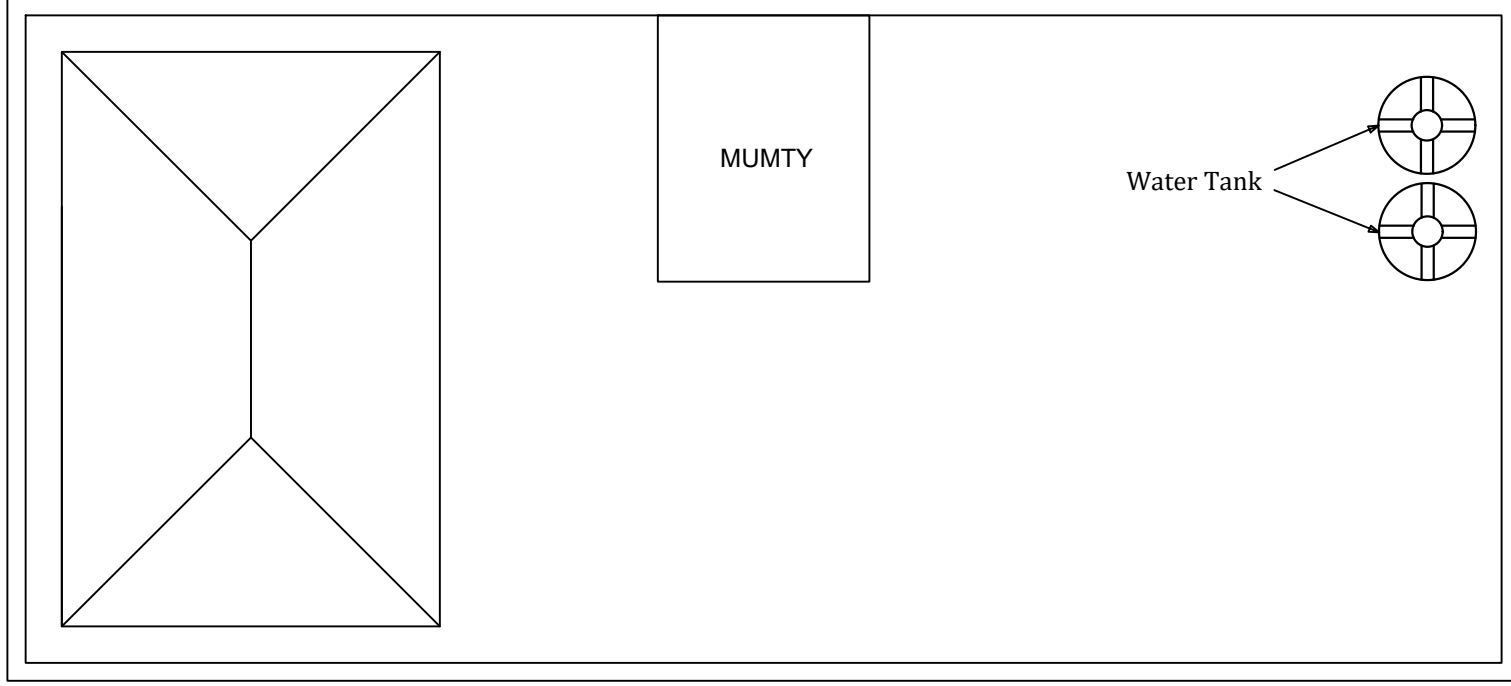

SHEET TITLE : ROOF TOP PLAN  
 SHEET No. : 5  
 SCALE : 1/110

D = 1200 x 1950  
 D1 = 900 x 1800  
 D2 = 750 x 1800  
 W = 900 x 1200  
 V = 900 x 450  
 V1 = 750 x 450

PROJECT:  
 PROPOSED CMO OFFICE BUILDING  
 AT KHAZWAWL